




NKスパン165

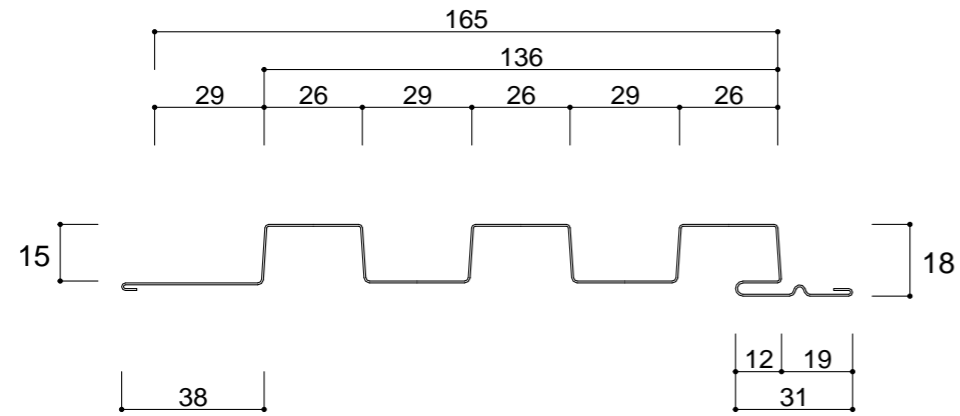


NKスパン165 (嵌合参考図)

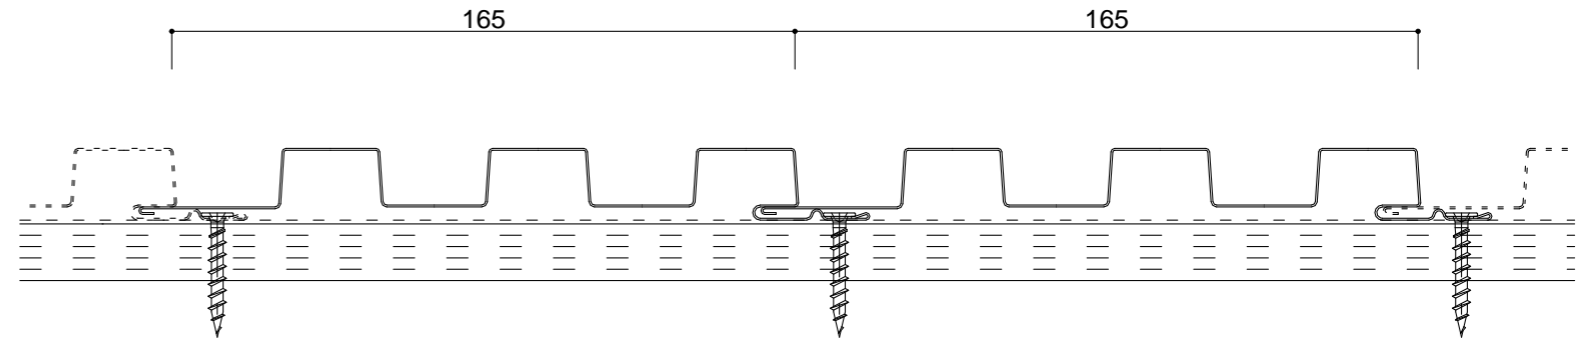


NK - 101 (廻り縁)  
L = 2000 ~ 3000

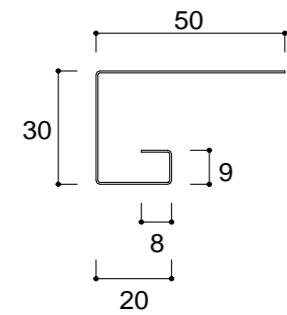


NKR - 101 (廻り縁)  
L = 2000 ~ 3000

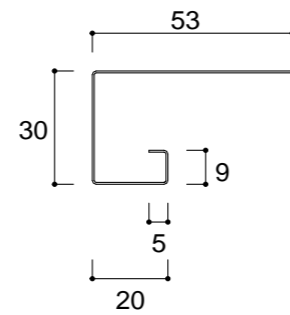


NK - 400 (H型接続)  
L = 2000 ~ 3000

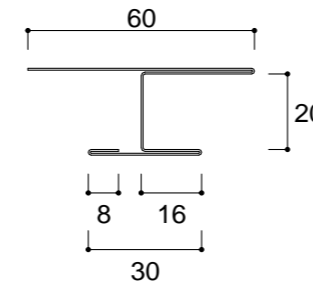


NK - 202 (中間水切接続)  
L = 2000 ~ 3000

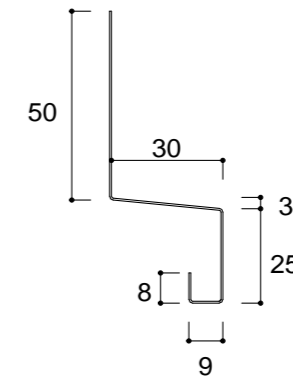


NKR - 303 (出隅)  
L = 2000 ~ 3000

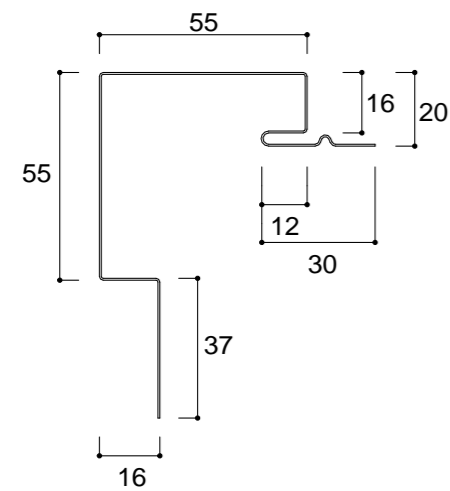


NKR - 304 (入隅)  
L = 2000 ~ 3000

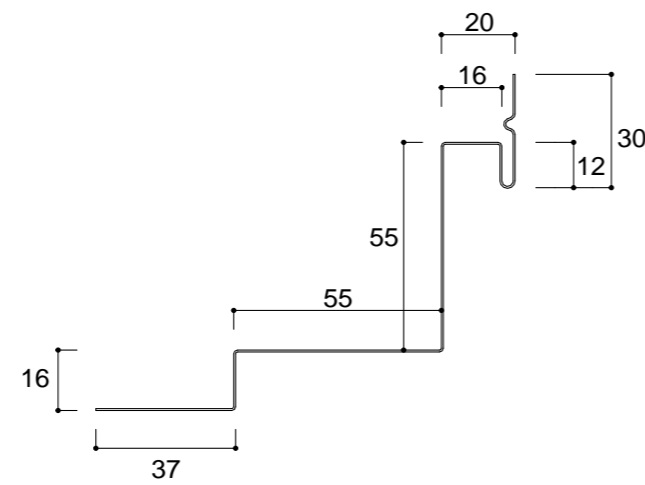

NK - 150 (天井正面接続)  
L = 2000 ~ 3000

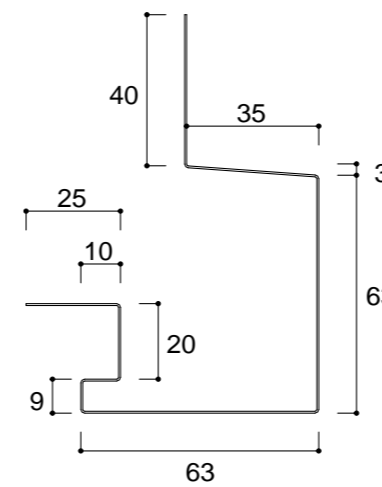

NK - 300 (横張用・出隅)  
L = 2000 ~ 3000

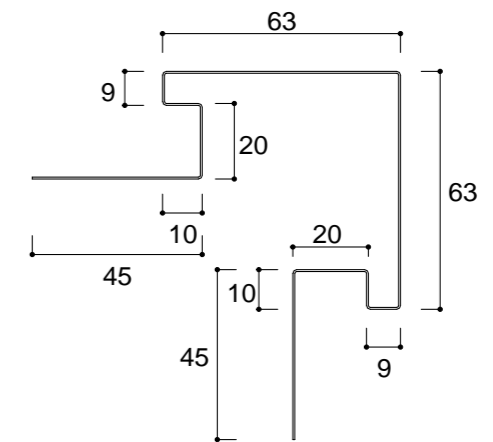

年月日	変更記事

受領日附	年月日	設計者
受領日附	年月日	施工者

日附	年月日	工事件名	設計番号
			KS-NK-01
作図	年月日	図面名	縮尺
2025-02-05		NKスパン165 断面図	A1-1/1 A3-1/2